


MARK POSITIONS OF DOORS/WINDOWS/ROLLERDOORS. WINDOW HEIGHTS IF NOT STANDARD

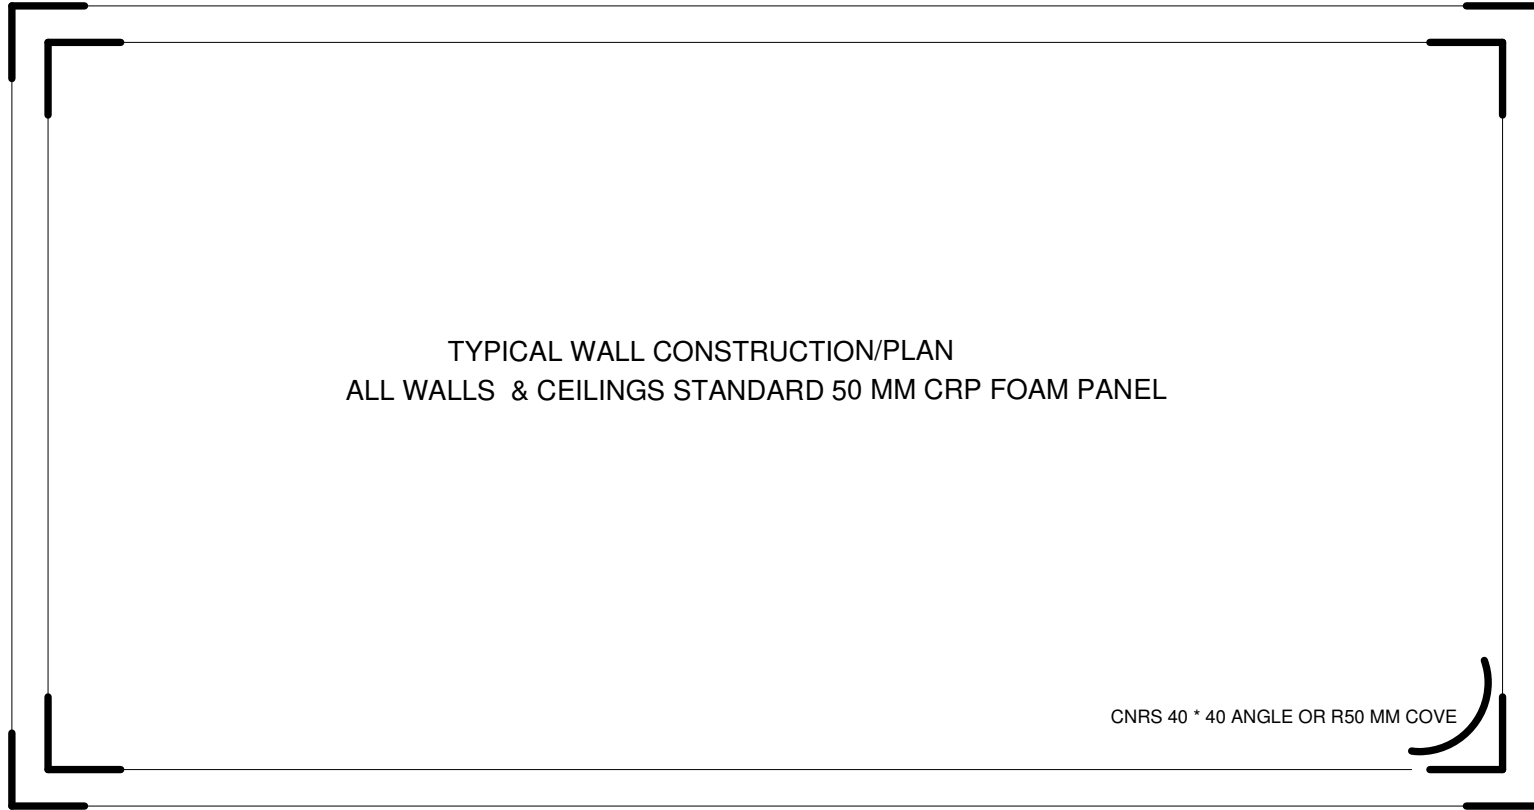

TYPICAL WALL CONSTRUCTION/PLAN  
ALL WALLS & CEILINGS STANDARD 50 MM CRP FOAM PANEL

CNRS 40 \* 40 ANGLE OR R50 MM COVE

EXTENAL CNRS 40 \* 40 ANGLE

BUILDING SIZE

MANUFACTURER  
ANOTHER ROOM P/L

PO BOX 647 MORUYA, NSW 2537  
PH/FAX 02 44 740393 MOBILE 0428 632 247

CLIENT NAME:  
WE AUTHORISE THIS CONFIGURATION.

CLIENT: SIGNATURE

DATE

SALES SIGNATURE

PROJECT PORTABLE PANEL BUILDINGS

TITLE CONTRACT PART 2  
POSITIONS OF PENETRATIONS

|             |              |          |          |
|-------------|--------------|----------|----------|
| SCALE N.T.S | DRAWN BY G.L | SHEET OF | DWG No   |
| DATE        | CHCKD GL     | JOB No   | AS BUILT |