

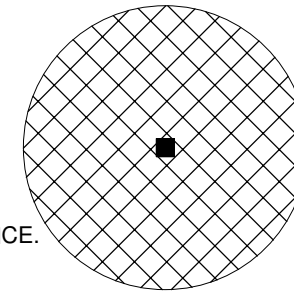


ROUND CONCRETE PEIR

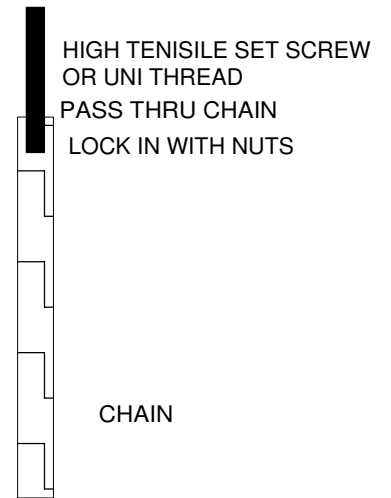

300 MM DIAMETER

ENGINEERING AND WIND RATING
SEE ENGINEERING DWG REFERENCE.

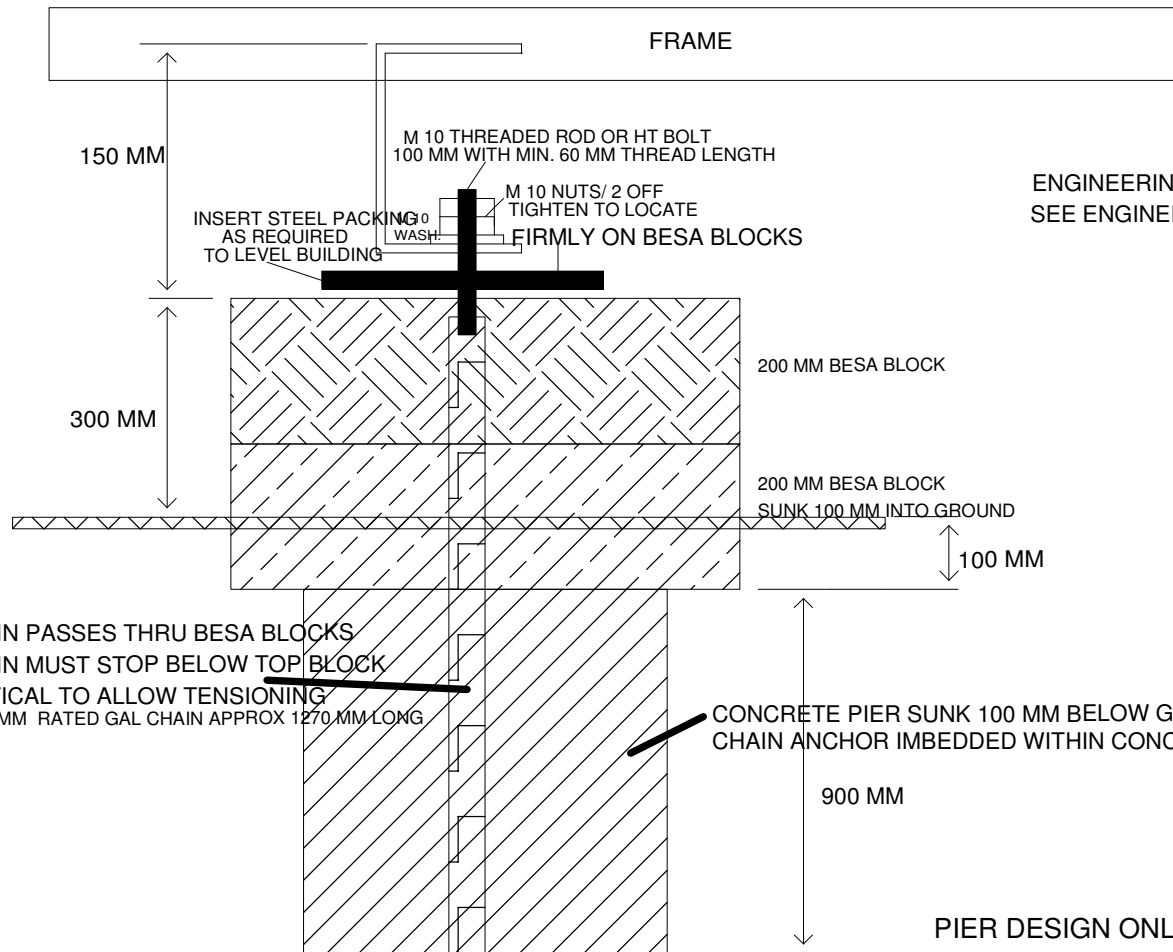

PIER DESIGN ONLY APPLICABLE TO ANOTHER ROOM BUILDINGS.
MUST BE INSTALLED AS PER FOOTING SPACINGS AND SKID TIGHTENED DOWN TO BESA BLOCK

MANUFACTURER
ANOTHER ROOM

P.O. BOX 647 MORUYA NSW
ph/fax 02 44 740393 mob. 0428 632 247

CLIENT:

PROJECT PORTABLE BUILDINGS TYPICAL PIER

TITLE PIER SPECIFICATIONS

SCALE N.T.S	DRAWN BY G.L	SHEET OF	DWG No
DATE	CHCKD GL	JOB No	AS BUILT