


COLORBOND CORRUGATED PITCH APPROX 5 DEGREES

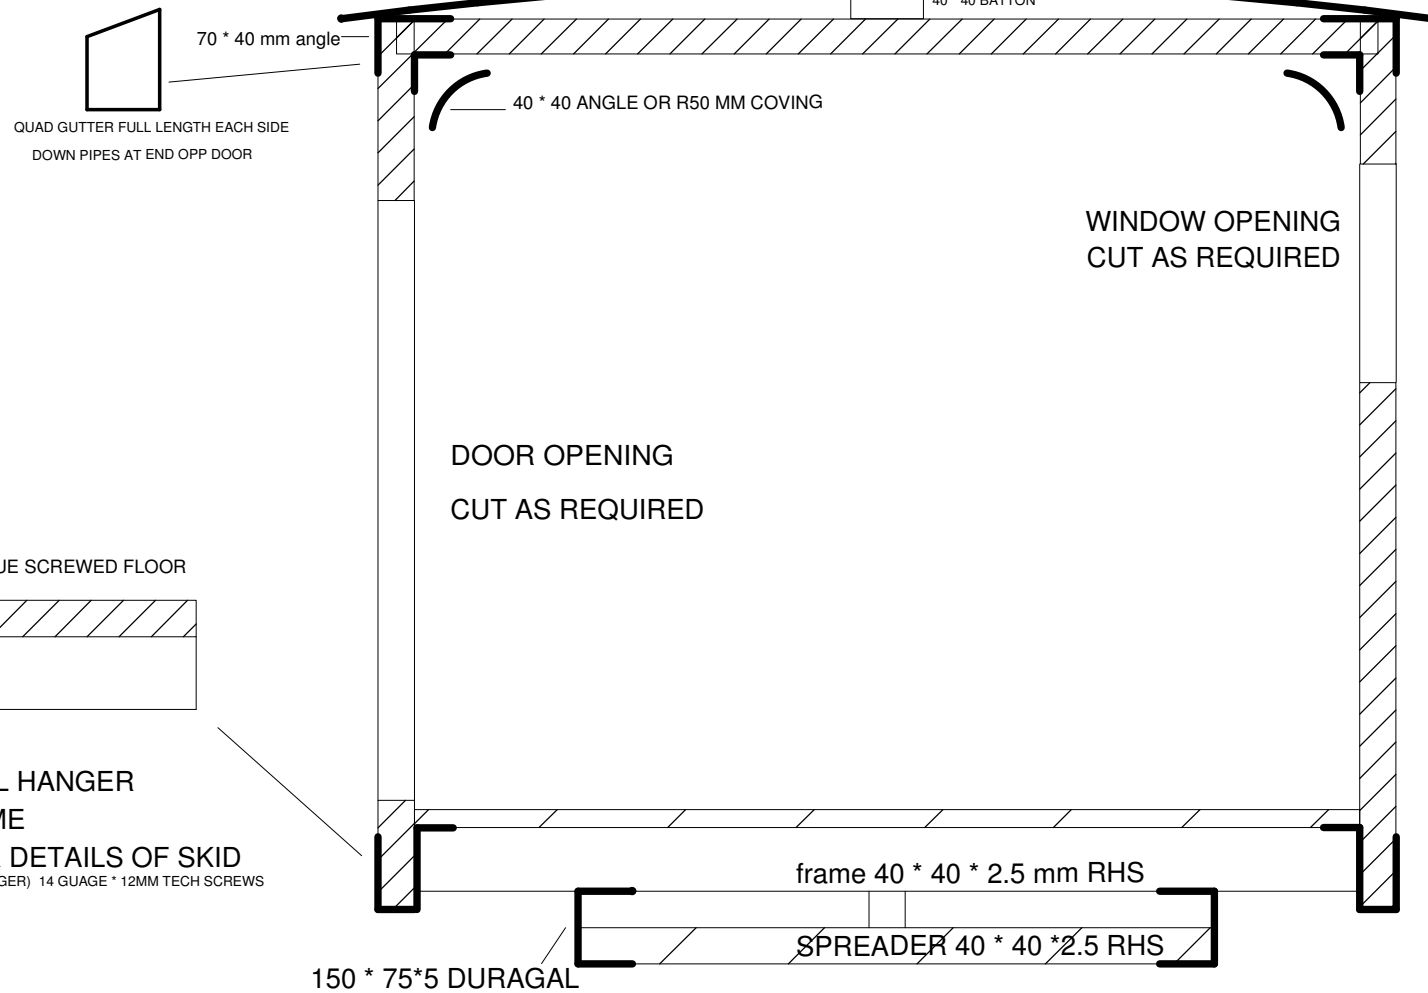

MANUFACTURER  
ANOTHER ROOM P/L

PO BOX 647 MORUYA, NSW 2537  
PH/FAX 02 44 740393 MOBILE 0428 632 247

CLIENT:

PROJECT PORTABLE PANEL BUILDINGS

TITLE TYPICAL ASSEMBLY DWG

SCALE N.T.S	DRAWN BY G.L	SHEET OF	DWG No
-------------	--------------	----------	--------

DATE	CHCKD GL	JOB No	AS BUILT
------	----------	--------	----------